



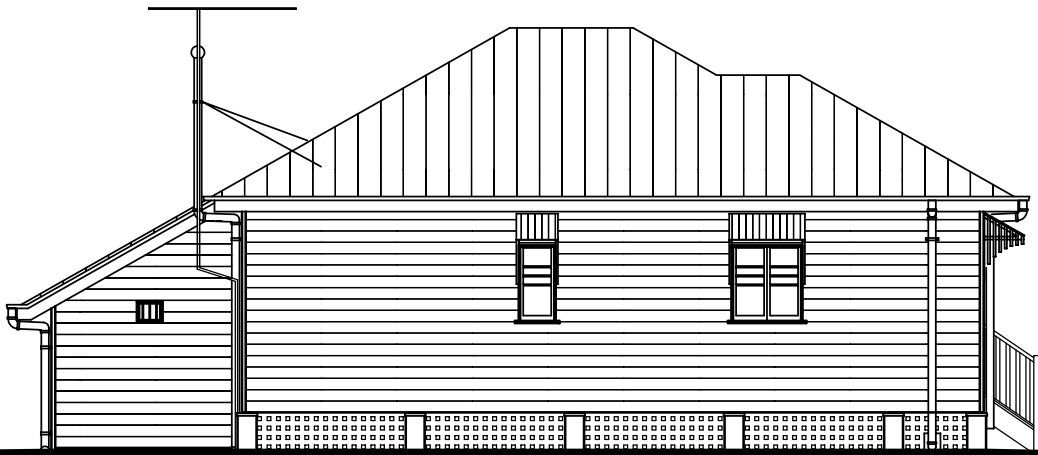

Elevation East - M 1:100

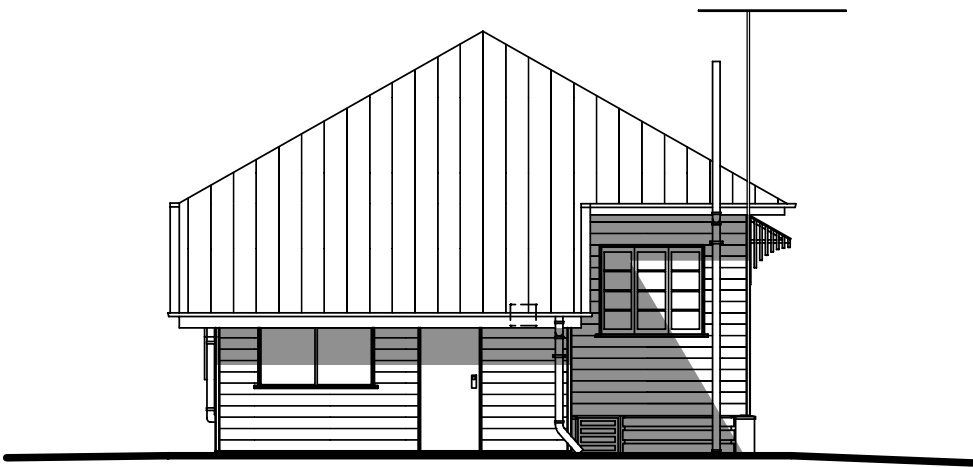


Elevation South - M 1:100




Elevation West - M 1:100





Elevation North - M 1:100

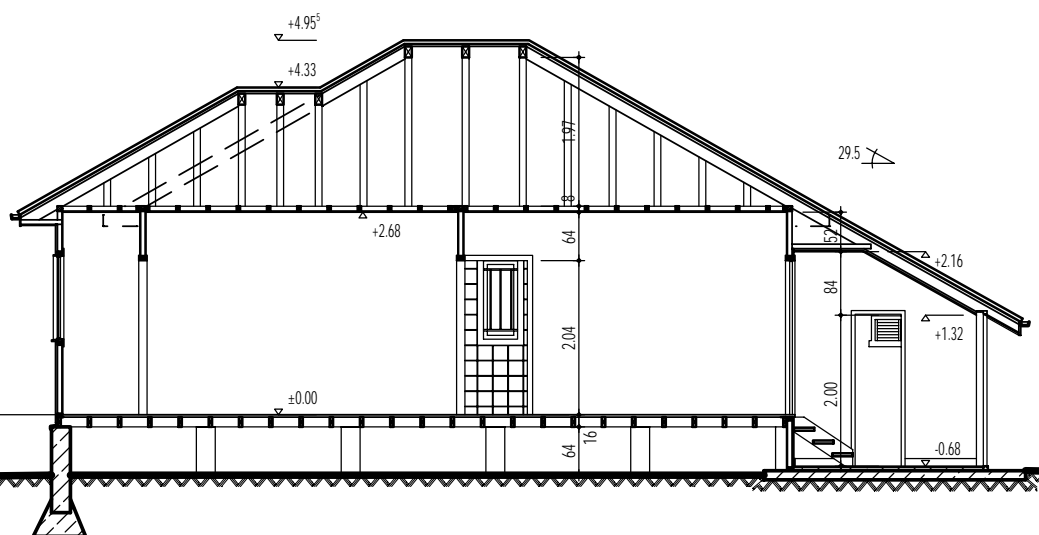

Cut A-A - M 1:100

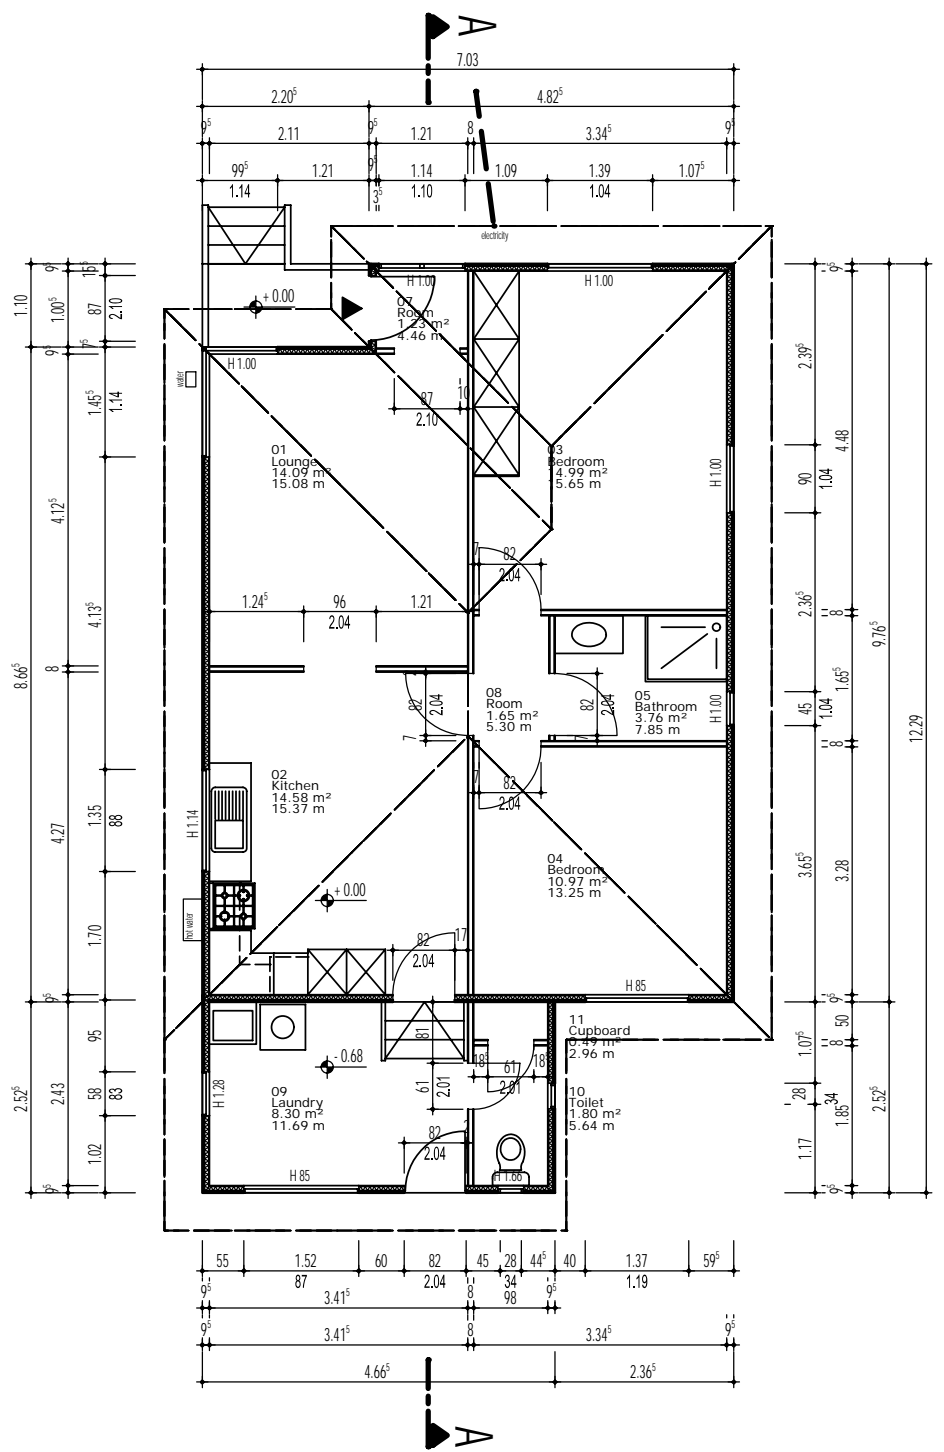


Ground Floor - M 1:100

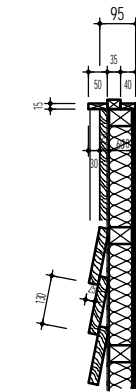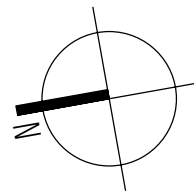


Door Outside 1:20

Door Inside 1:20

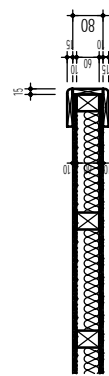

1:250

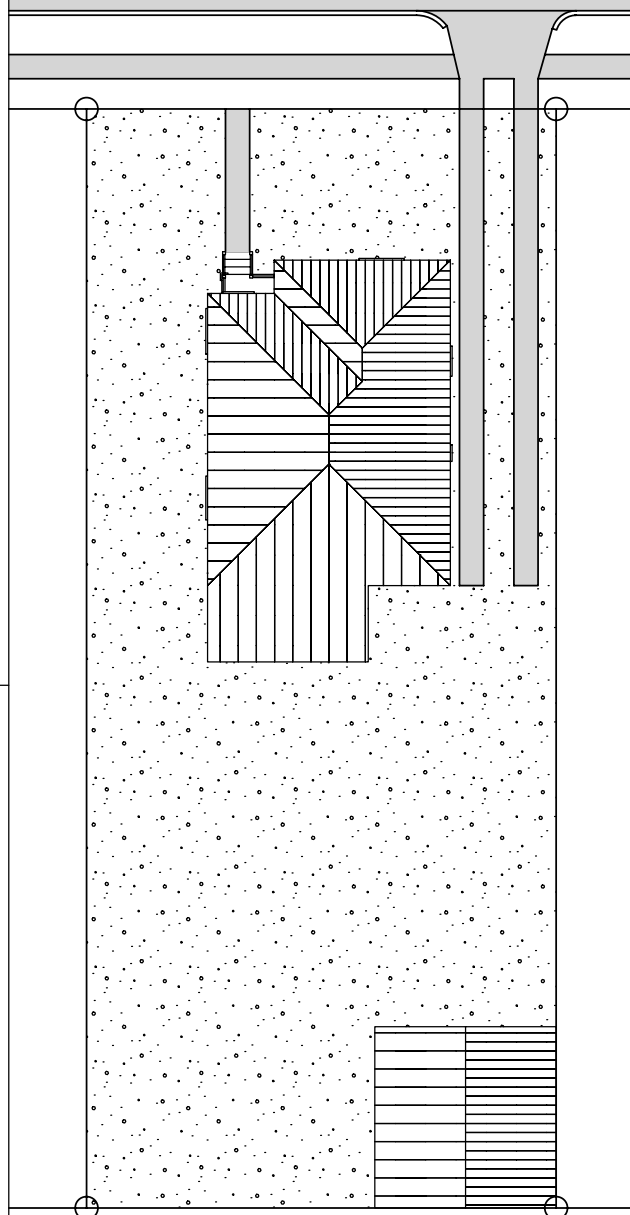

project
JEREMY'S AND NATASHA'S HOUSE

drawing
Ground Floor, Elevations, Cut A-A

index - date
D - 31/07/2007

no
004

scale
1:100

E 100